





WILLIAM T. BAKER
DESIGNING GREAT AMERICAN HOMES

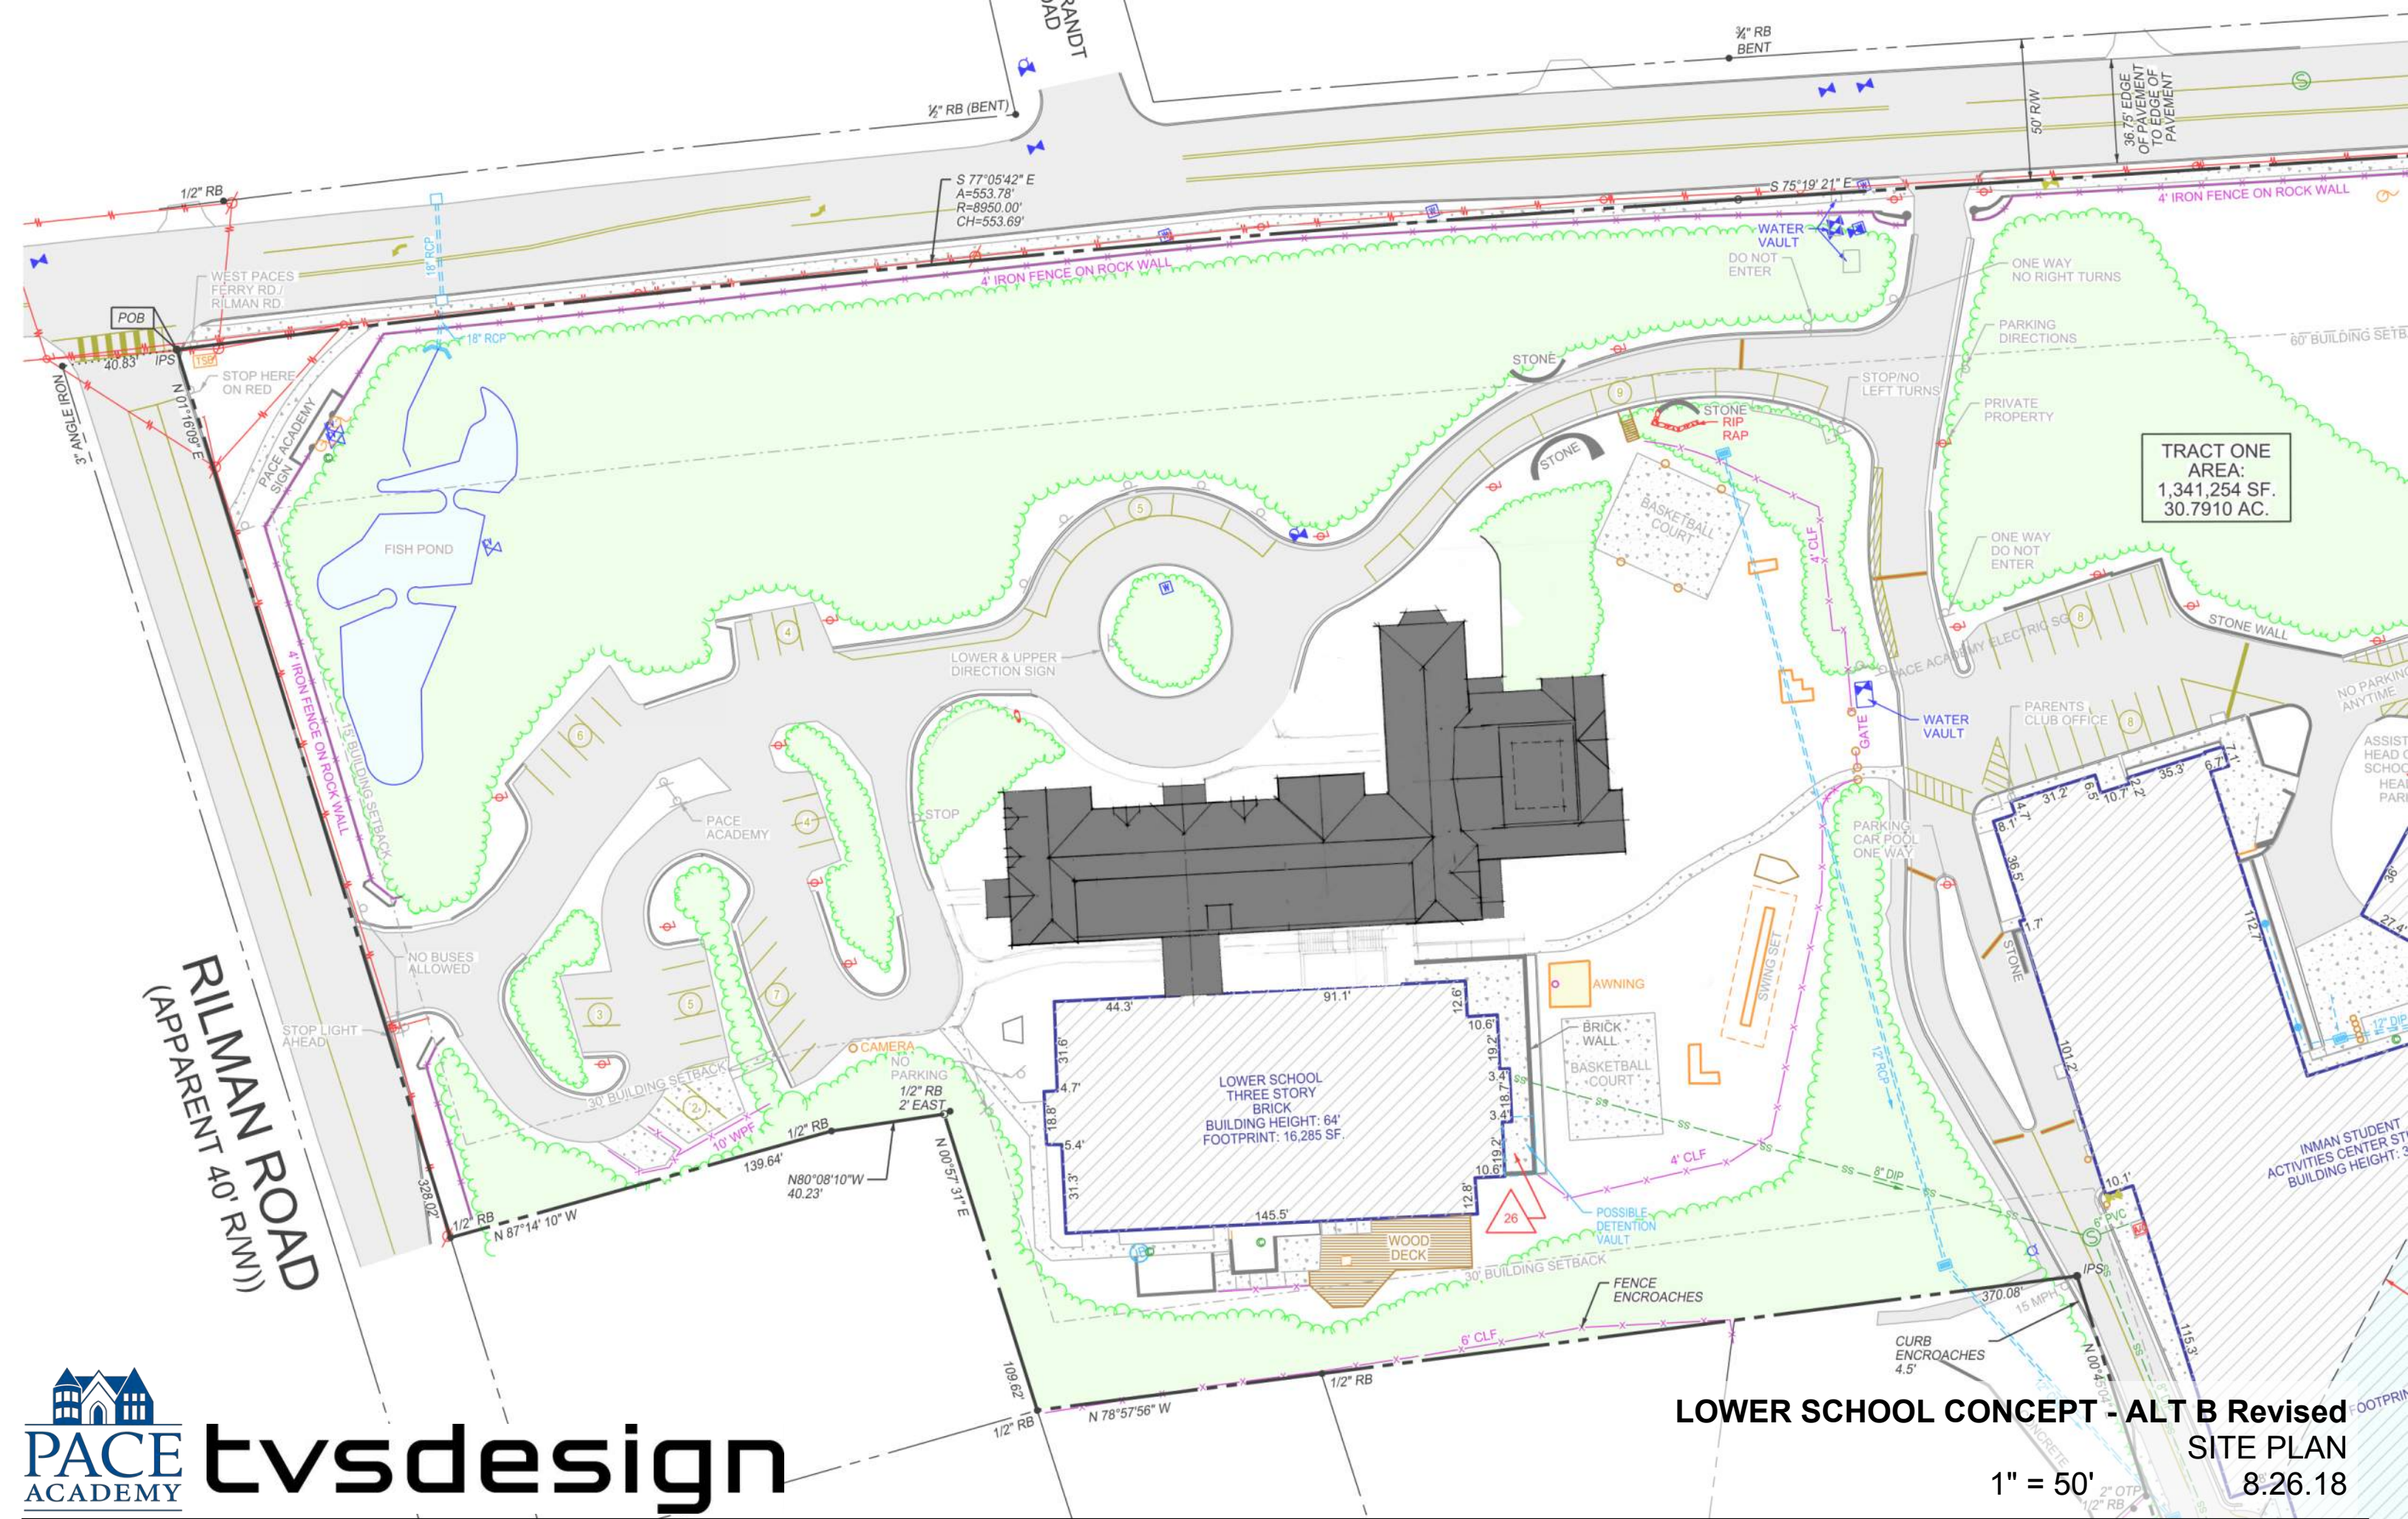

RILMAN ROAD
 (APPARENT 40' R/W)

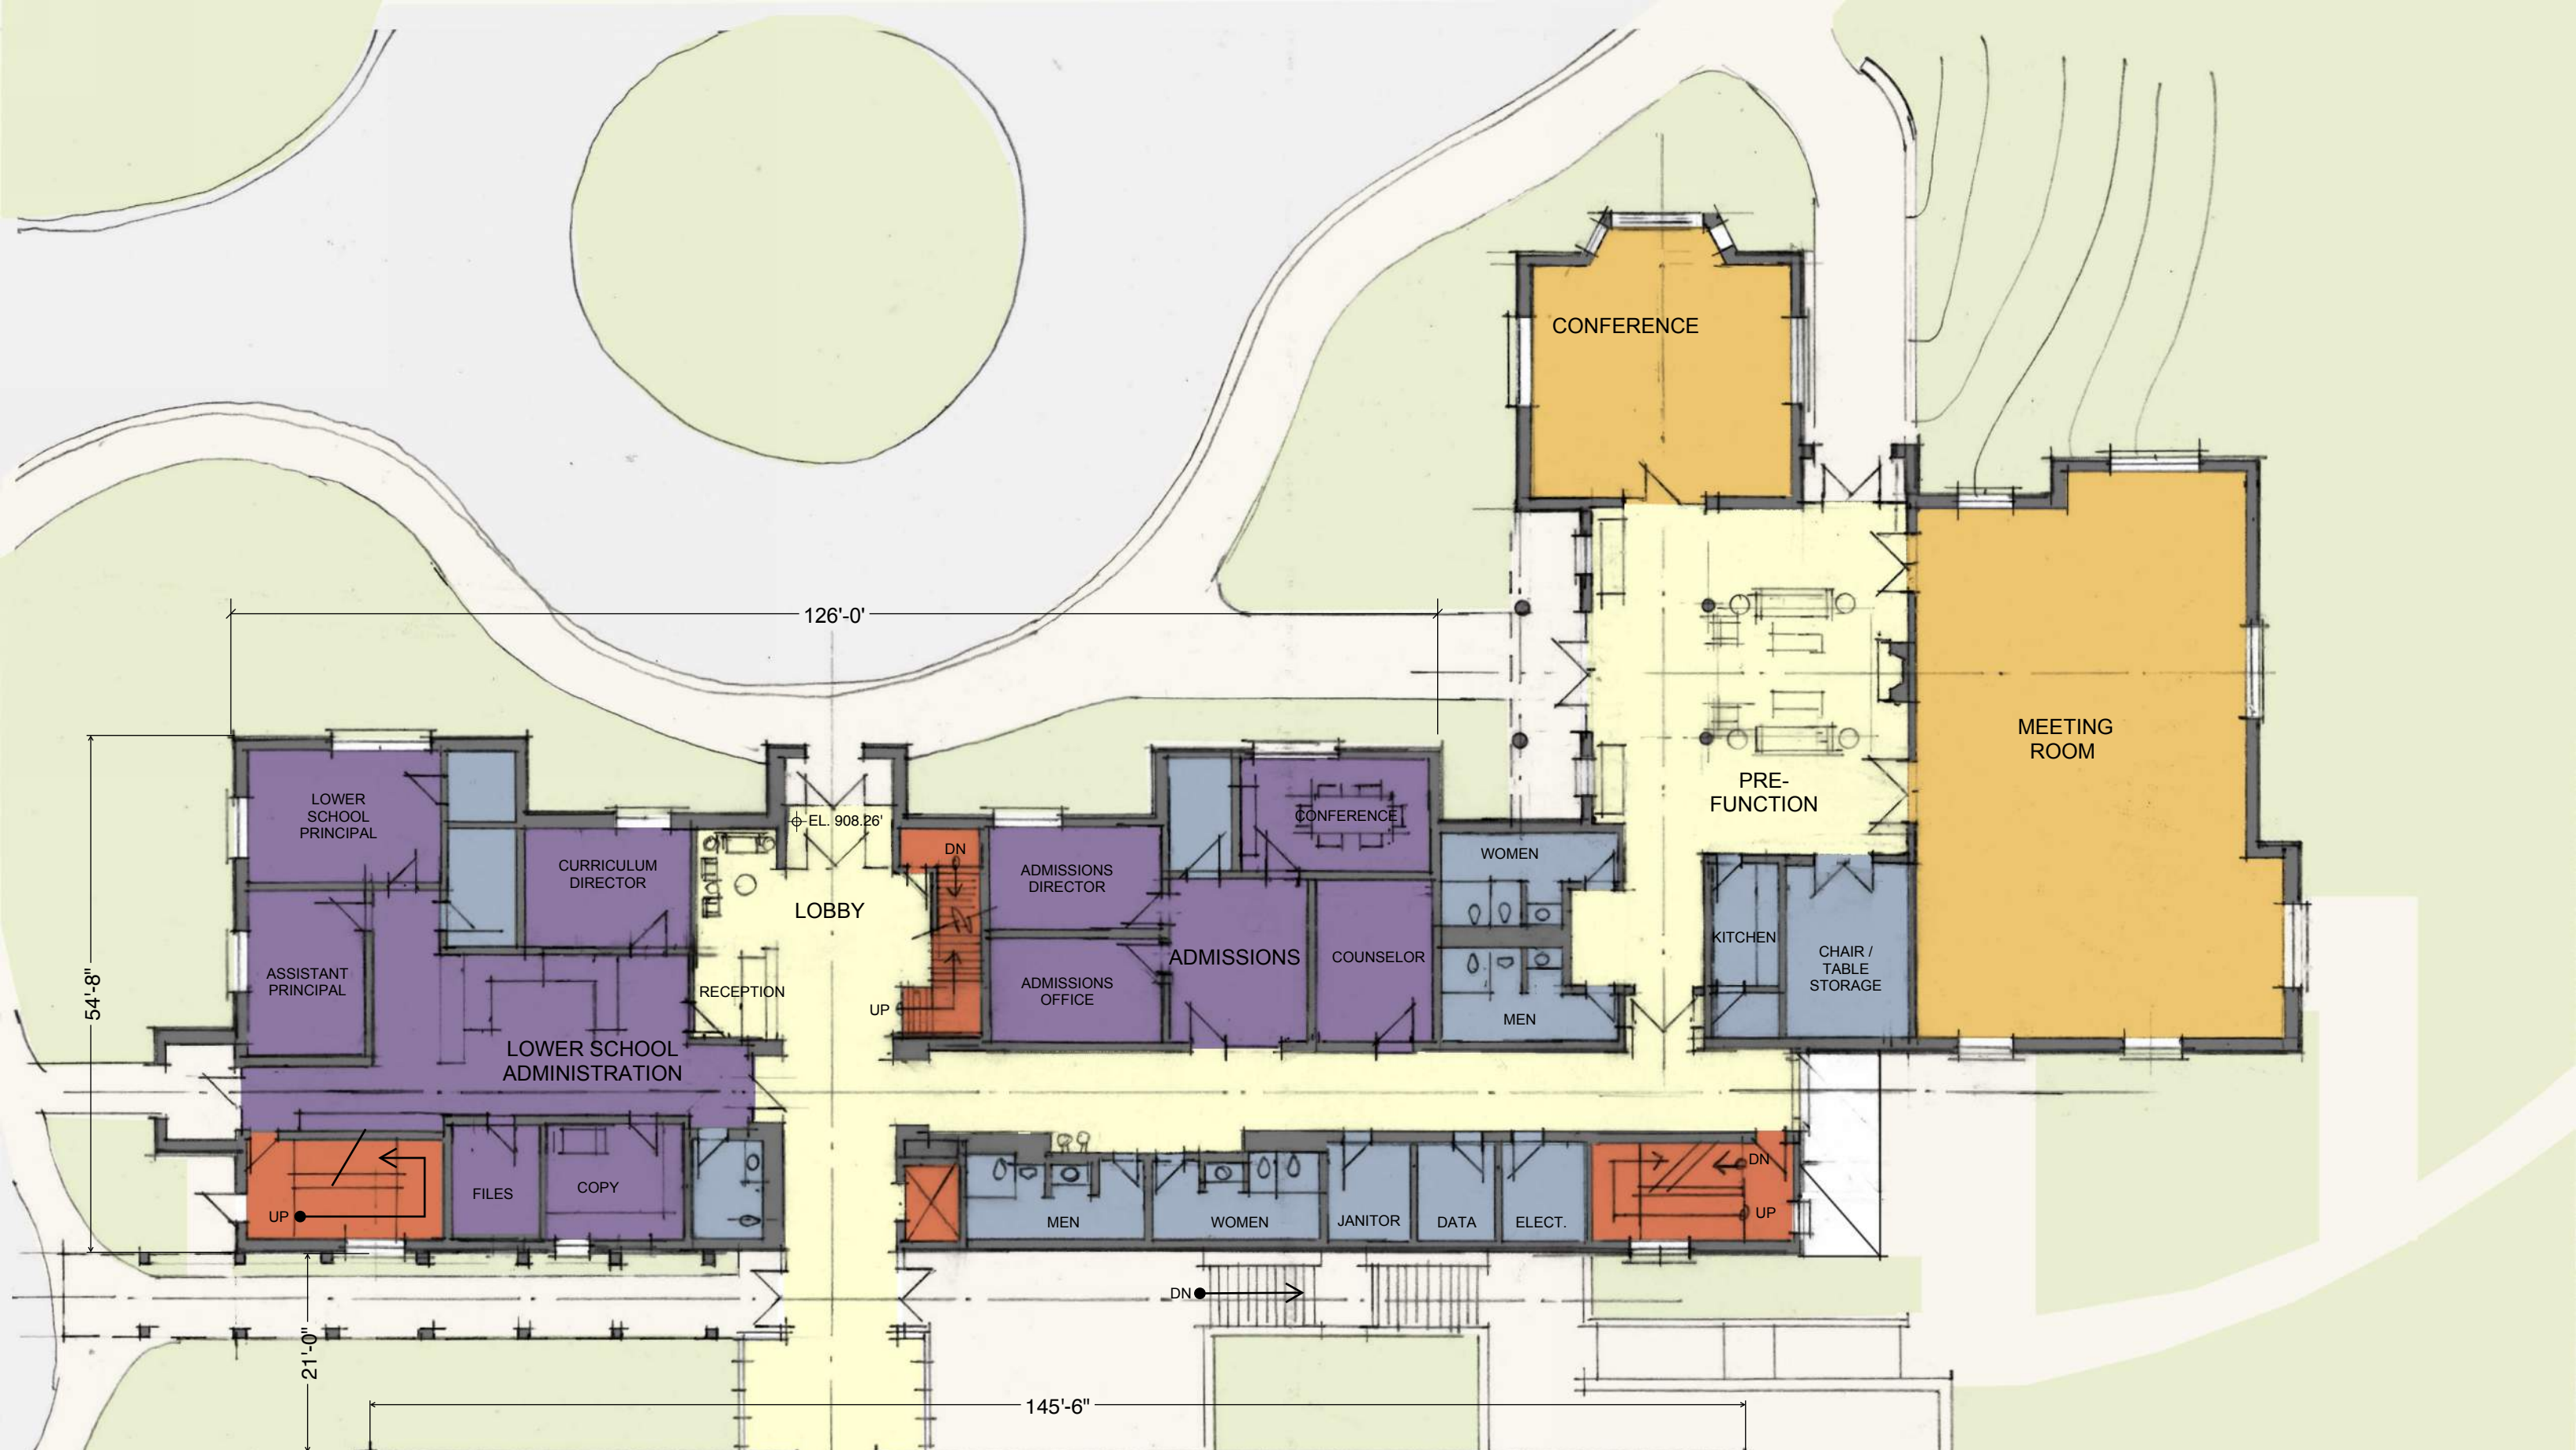



tvsvdesign


EXISTING
LOWER SCHOOL
LEVEL 2

LOWER SCHOOL CONCEPT - ALT B Revised

LEVEL 2- PLAN (10,574 SF)

1/16" = 1'-0"

8.26.18

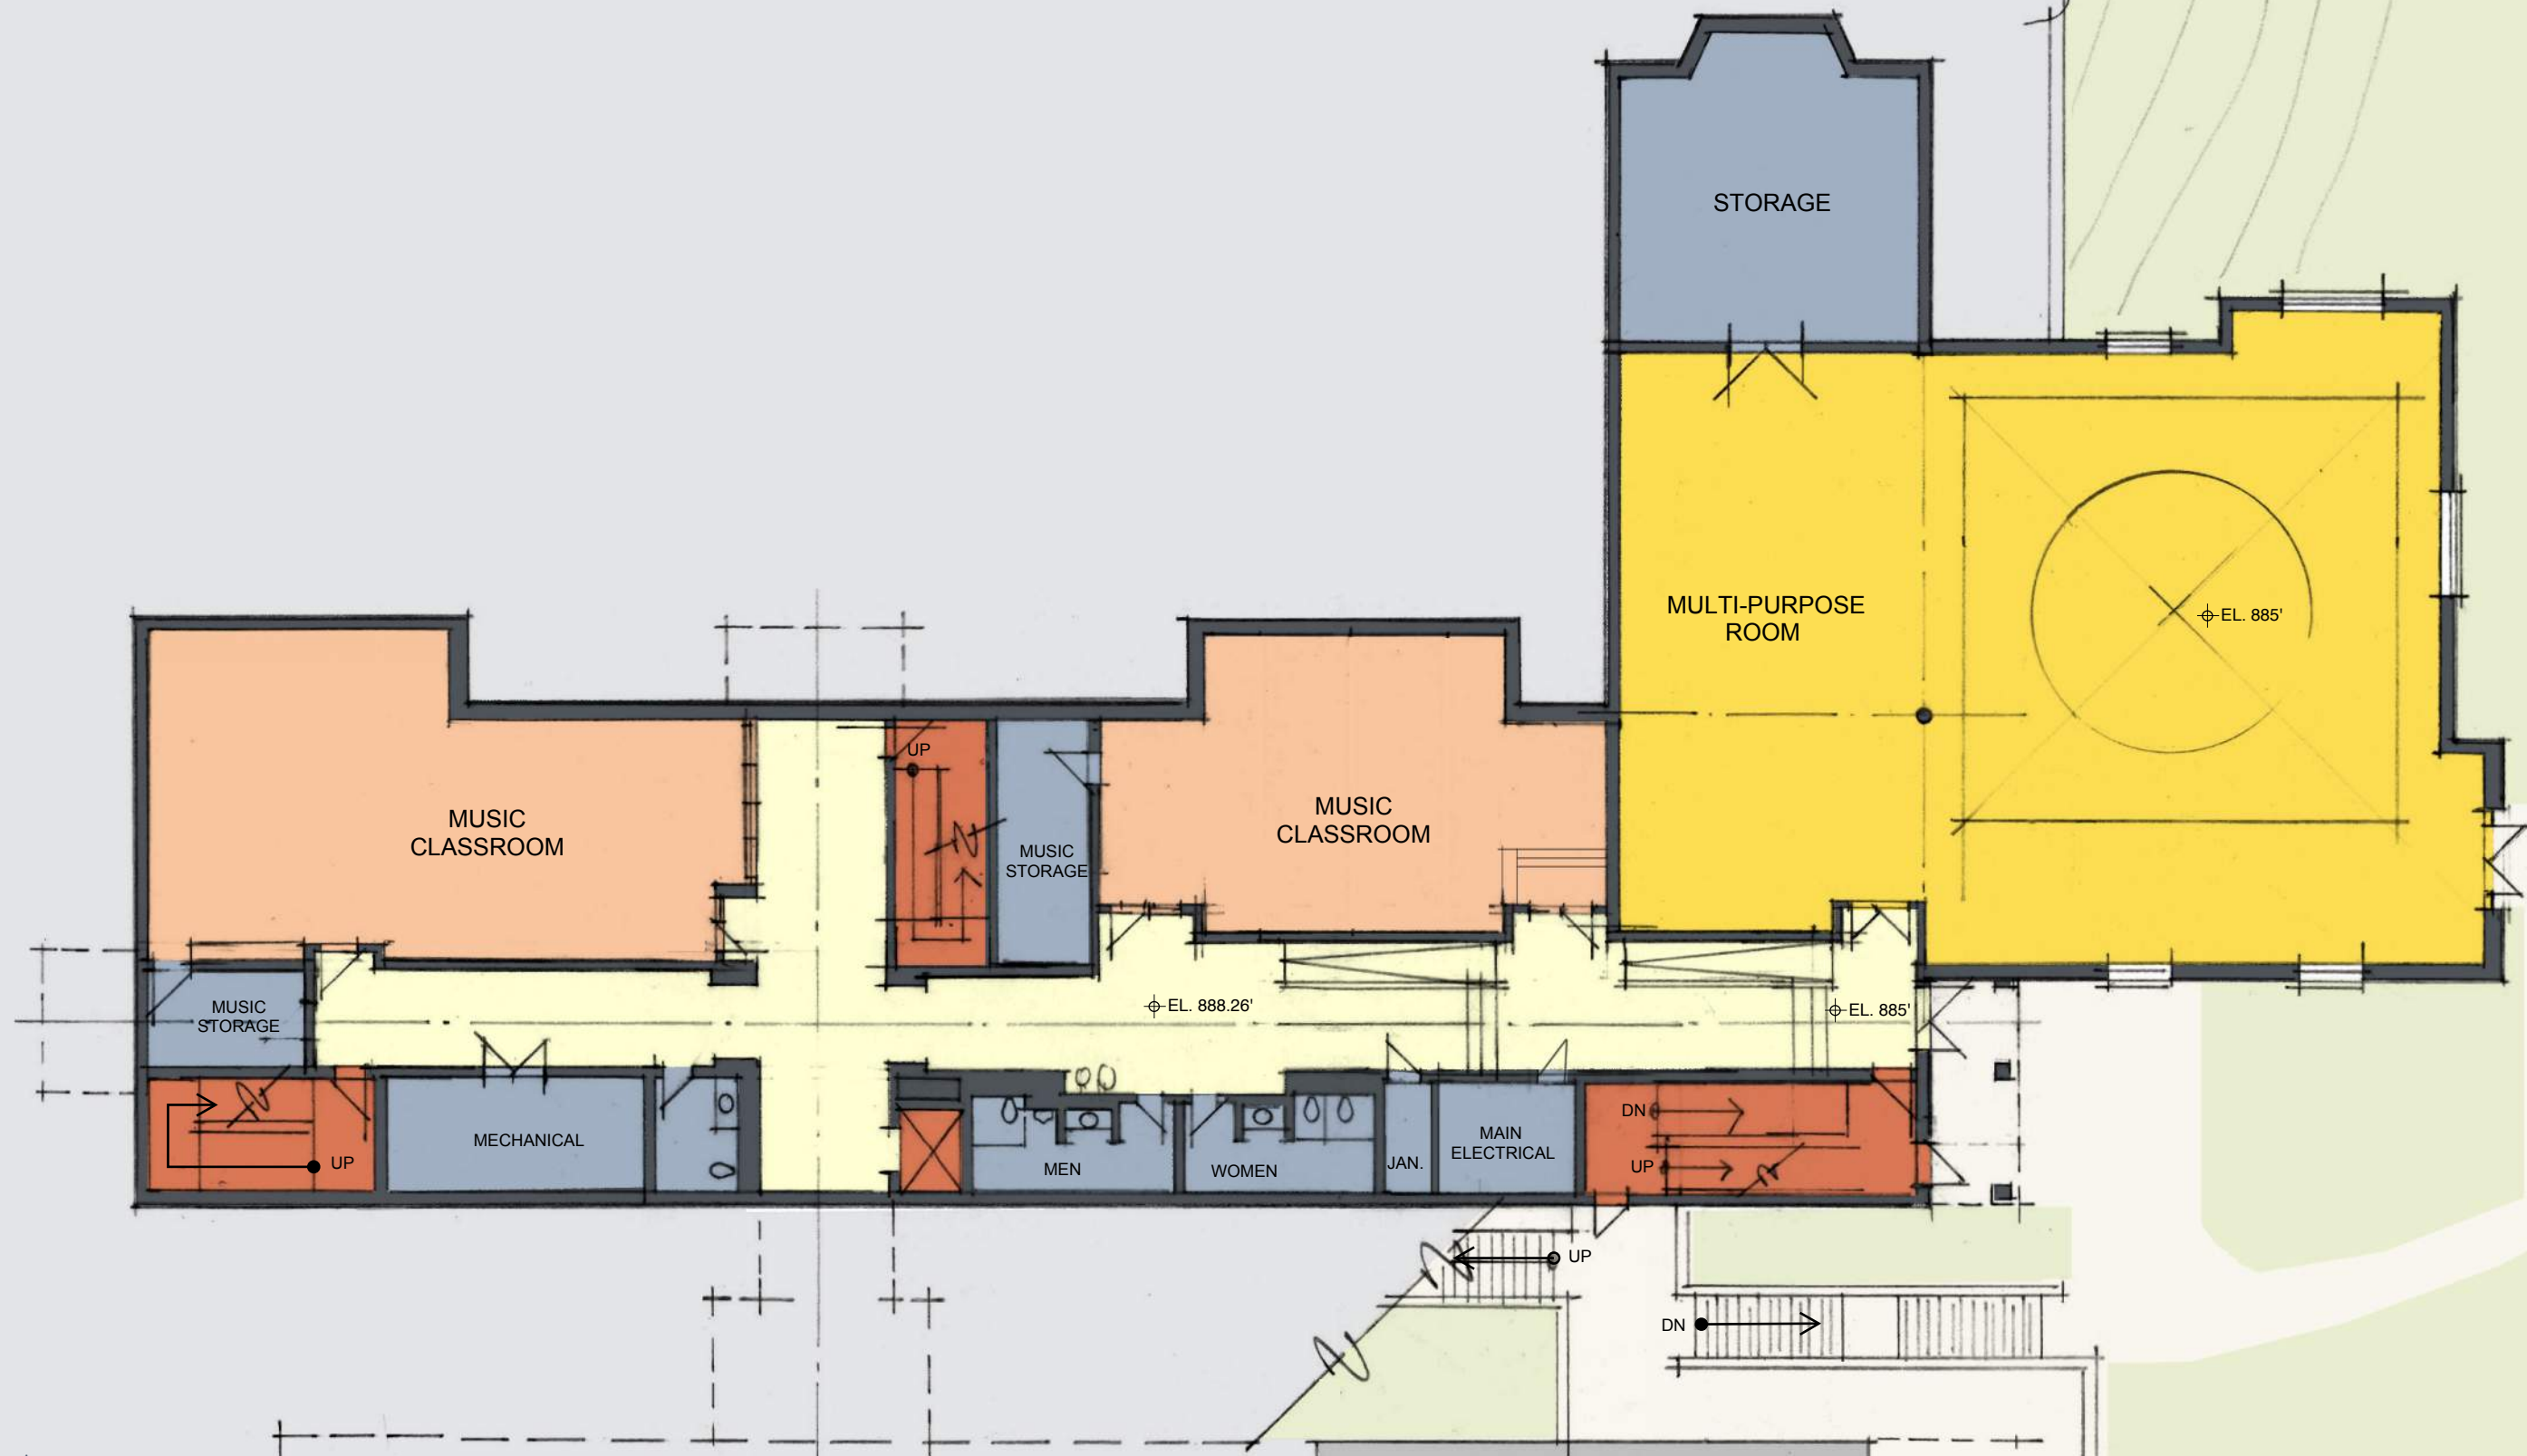

tvsvdesign

EXISTING LOWER SCHOOL GROUND LEVEL
 ⌀ EL. 896.26'

LOWER SCHOOL CONCEPT - ALT B Revised
 GROUND LEVEL- PLAN (12,656 SF)
 1/16" = 1'-0" 8.26.18